
THIS DRAWING IS SUBJECT TO COPYRIGHT & REMAINS THE PROPERTY OF BLOC COMMERCIAL INTERIORS. IT MUST NOT BE RE-PRODUCED EITHER PARTIALLY OR FULLY, WITHOUT THE WRITTEN CONSENT OF BLOC COMMERCIAL INTERIORS.

© BLOC COMMERCIAL INTERIORS. ALL RIGHTS RESERVED.

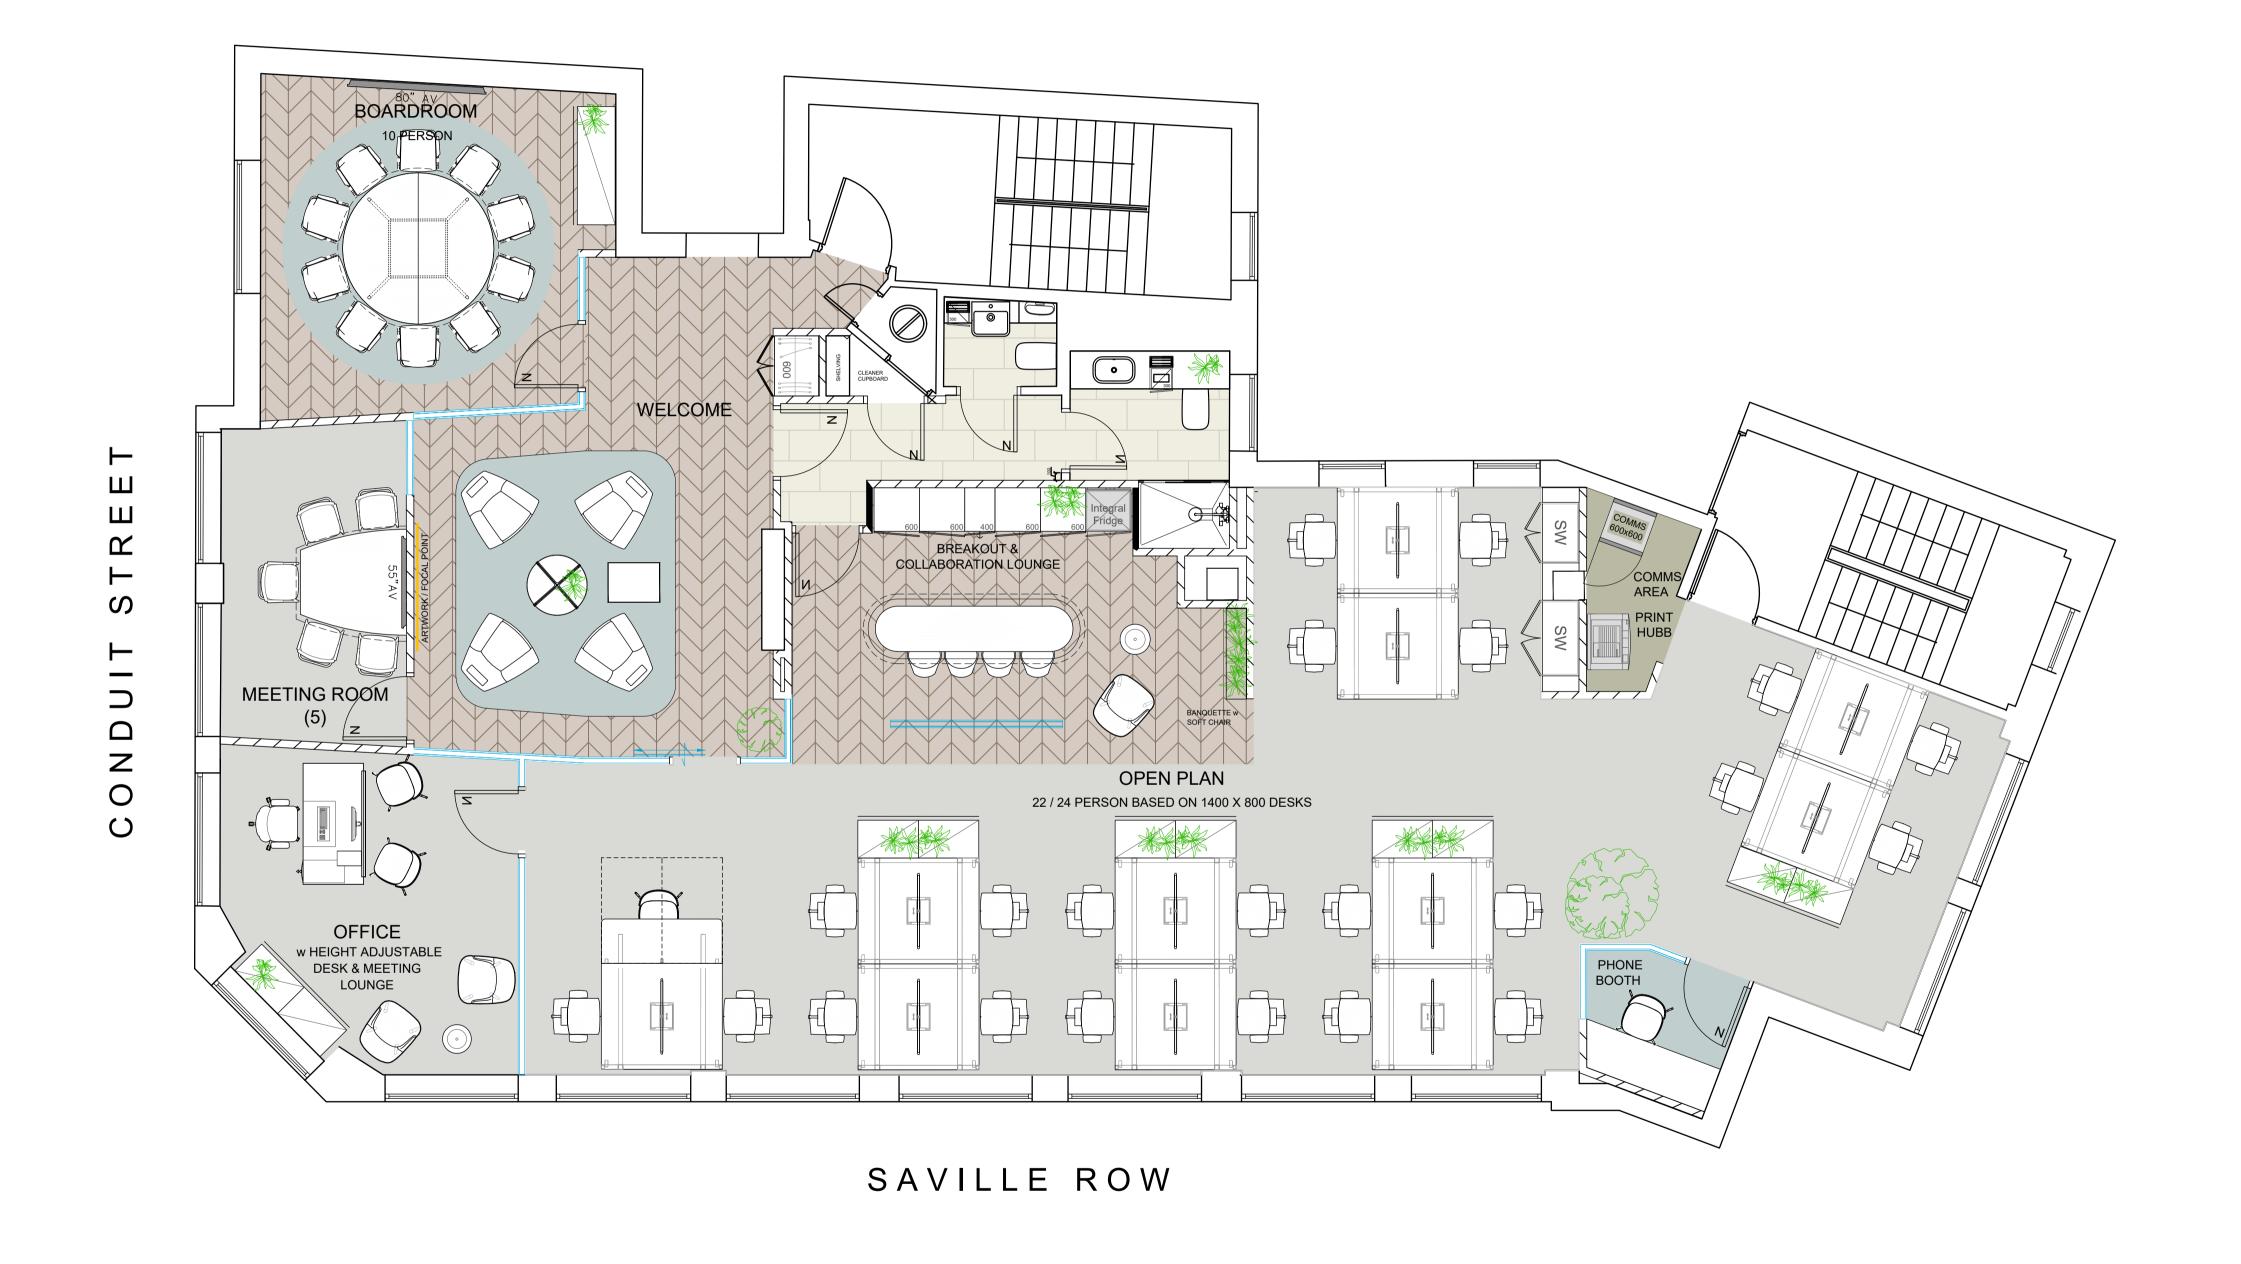

L 09.10.23 CLEANER CUPBOARD SHOWN

K 11.09.23 WC DOOR SWING CHANGE

J 06.09.23 GENERAL UPDATE

I 30.08.23 CHANGE TO WC LOBBY & SHELVING UNIT

H 04.08.23 CHANGE TO WC LOBBY DOOR TO TEAPOINT

G 27.07.23 HEIGHT ADJUSTABLE DESK LOCATION ADDED

F 04.07.23 UPDATE TO FURNITURE ITEMS

E 30.06.23 UPDATE TO MATCH LOI

D 15.06.23 COFFEE POINT REMOVED

C 13.06.23 REMOVAL OF MEETING ROOM & PHONE BOOTH

B 22.05.23 CHANGE TO PARTITION AROUND CLIENT TEAPOINT

A 18.05.23 UPDATED LAYOUT

- 17.05.23 UPDATED LAYOUT

REV DATE DESCRIPTION

PROPOSED

CLIENT ARP

ADDRESS
52 CONDUIT STREET
LONDON
W1S 2YX

FOURTH / FIFTH FLOOR
PROPOSED GENERAL ARRANGEMENT

GA-04 /05
A1

JOB NO. 2305

DRAWING BY SDM

CHECKED BY ##

SCALE 1:50 @ A1

CHECKED BY ##

SCALE 1:50 @ A1

DATE 03-03-2023

The Long Barn Down Farm Cobham Park Road Cobham Surrey KT11 3NE

